


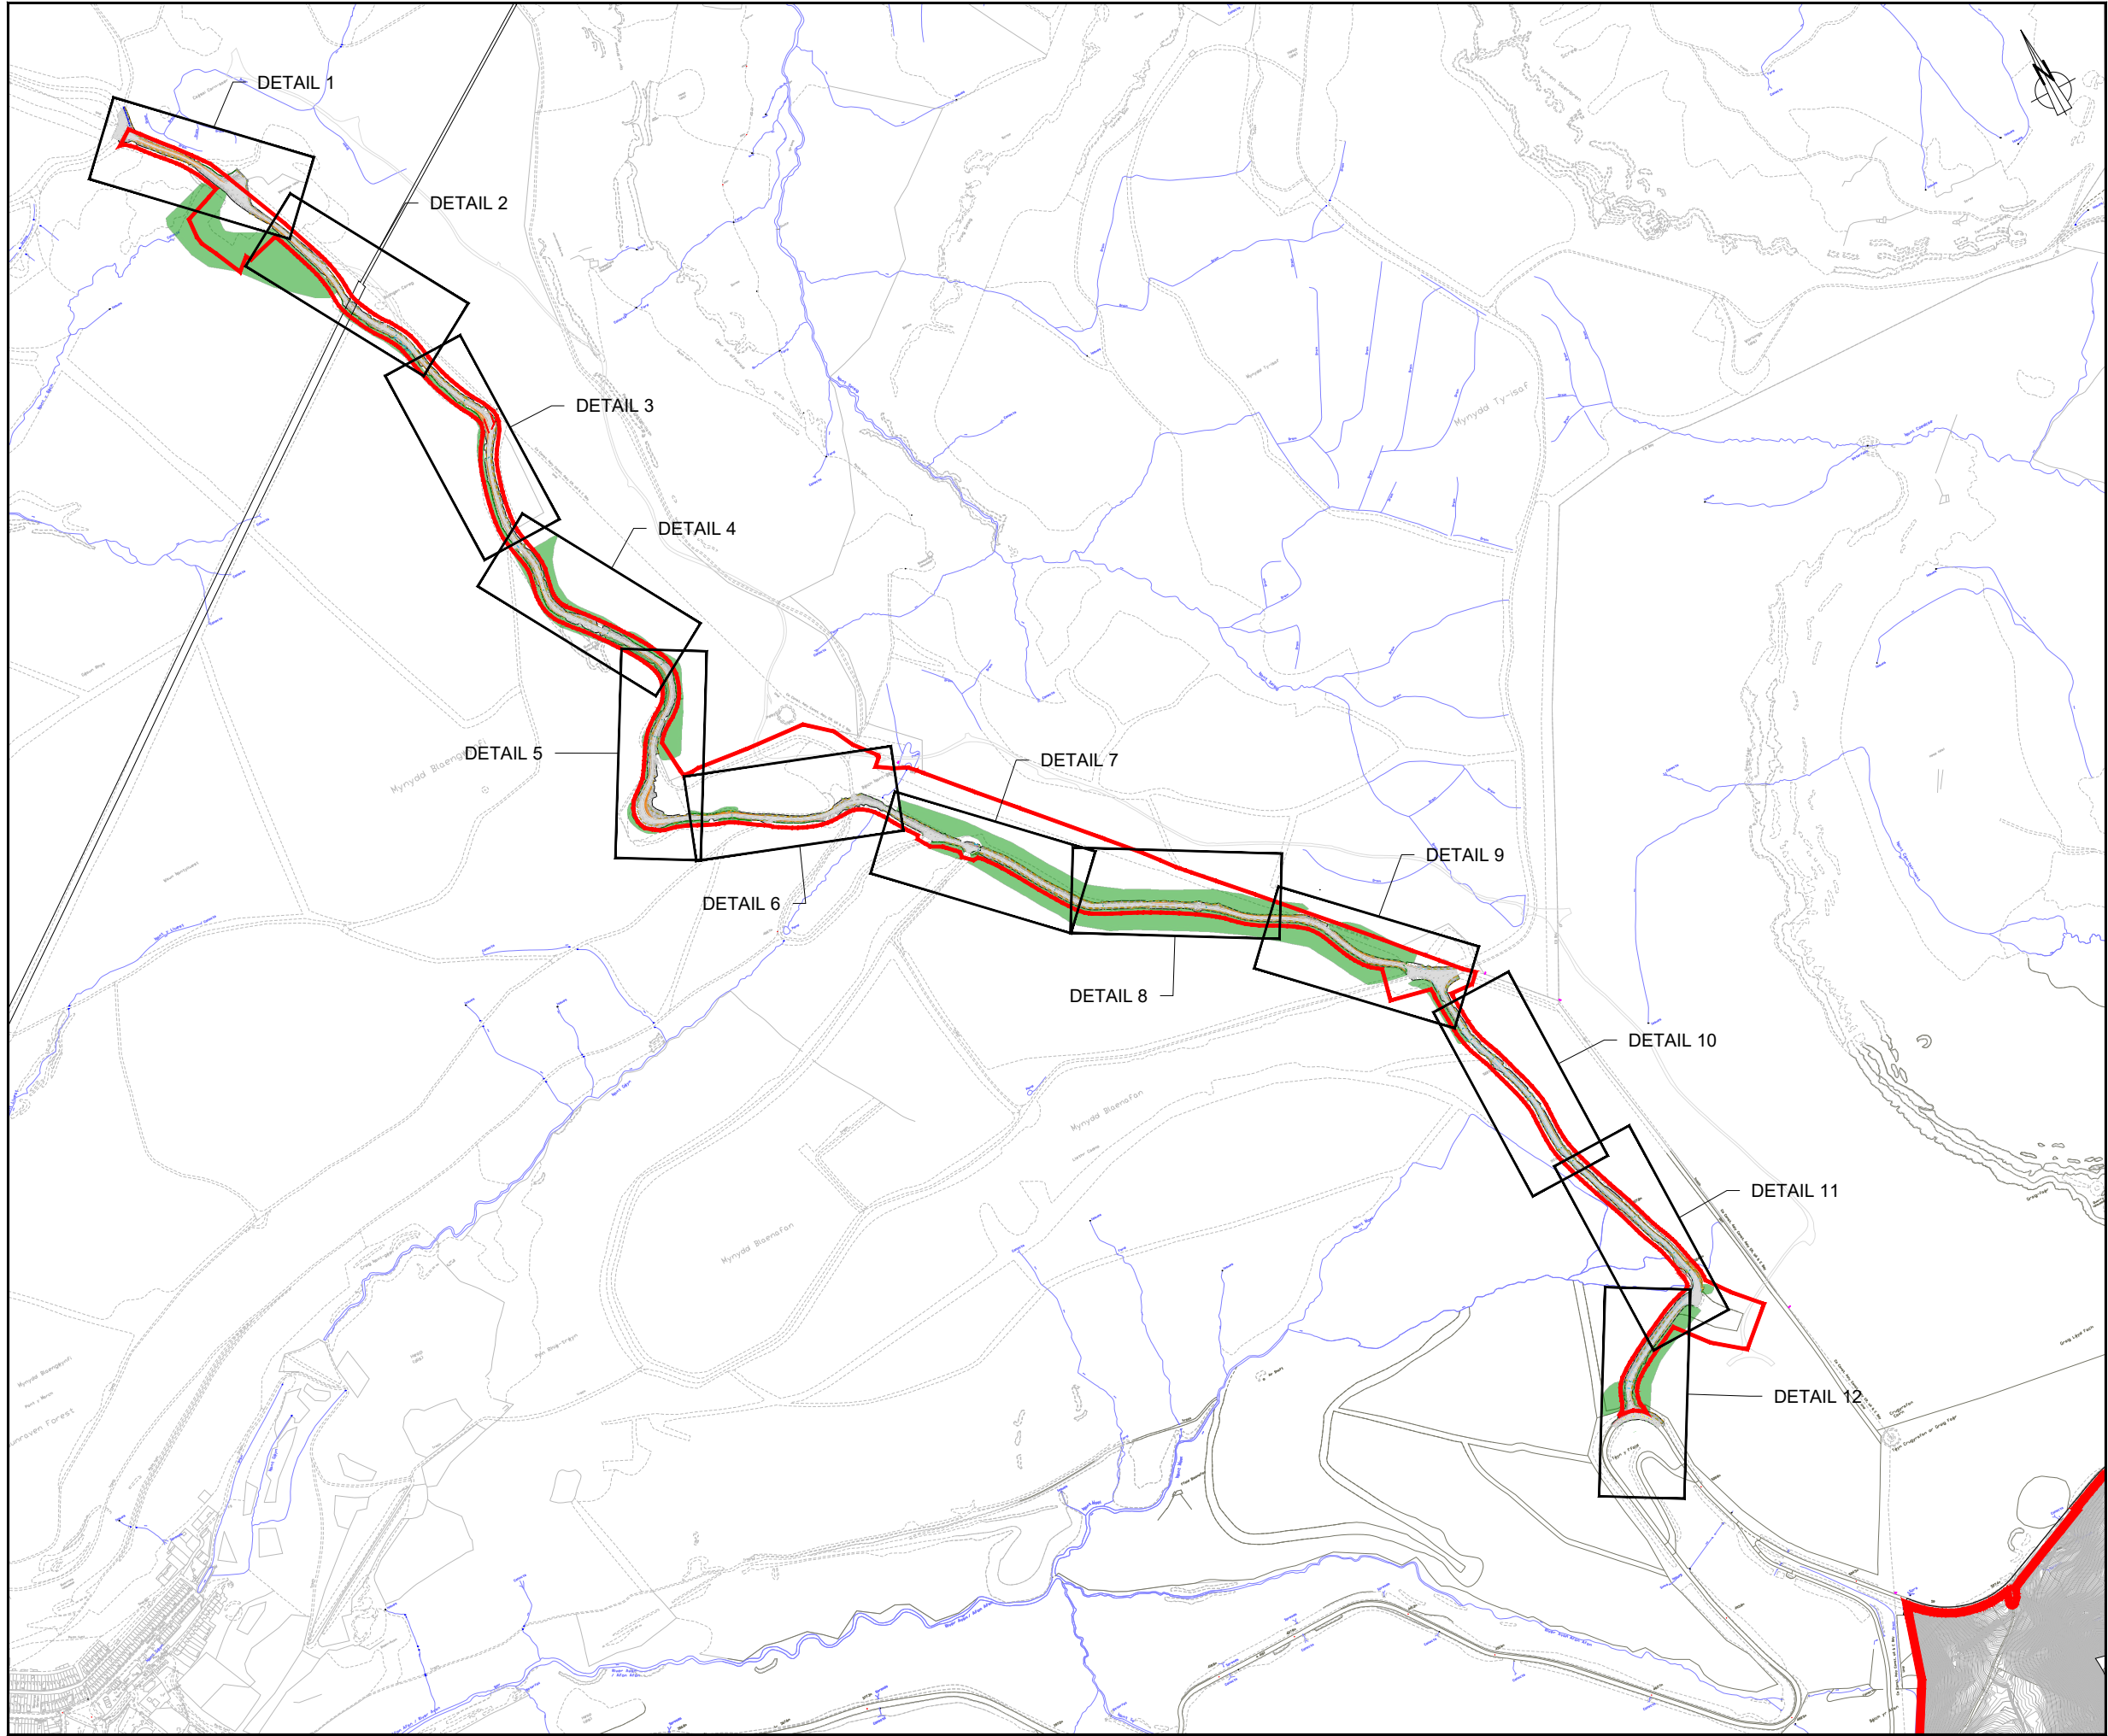

**UPPER OGMORE
WIND FARM**

FIGURE 9.3

**FORESTRY TRACK WIDENING
PEN Y CYMOEDD WIND FARM
TO SITE**

© CROWN COPYRIGHT, ALL RIGHTS RESERVED
2021 LICENCE NUMBER 0100031673.

KEY:
 PLANNING APPLICATION BOUNDARY

**OVERVIEW
SHEET 1 OF 7**


LAYOUT DWG	N/A	T-LAYOUT NO.	N/A
------------	-----	--------------	-----

DRAWING NUMBER	02959D2404-04
----------------	----------------------

SCALE -	1:10,000 @ A3
---------	----------------------

ENVIRONMENTAL STATEMENT 2020

THIS DRAWING IS THE PROPERTY OF RENEWABLE ENERGY
SYSTEMS LTD. AND NO REPRODUCTION MAY BE MADE IN WHOLE
OR IN PART WITHOUT PERMISSION

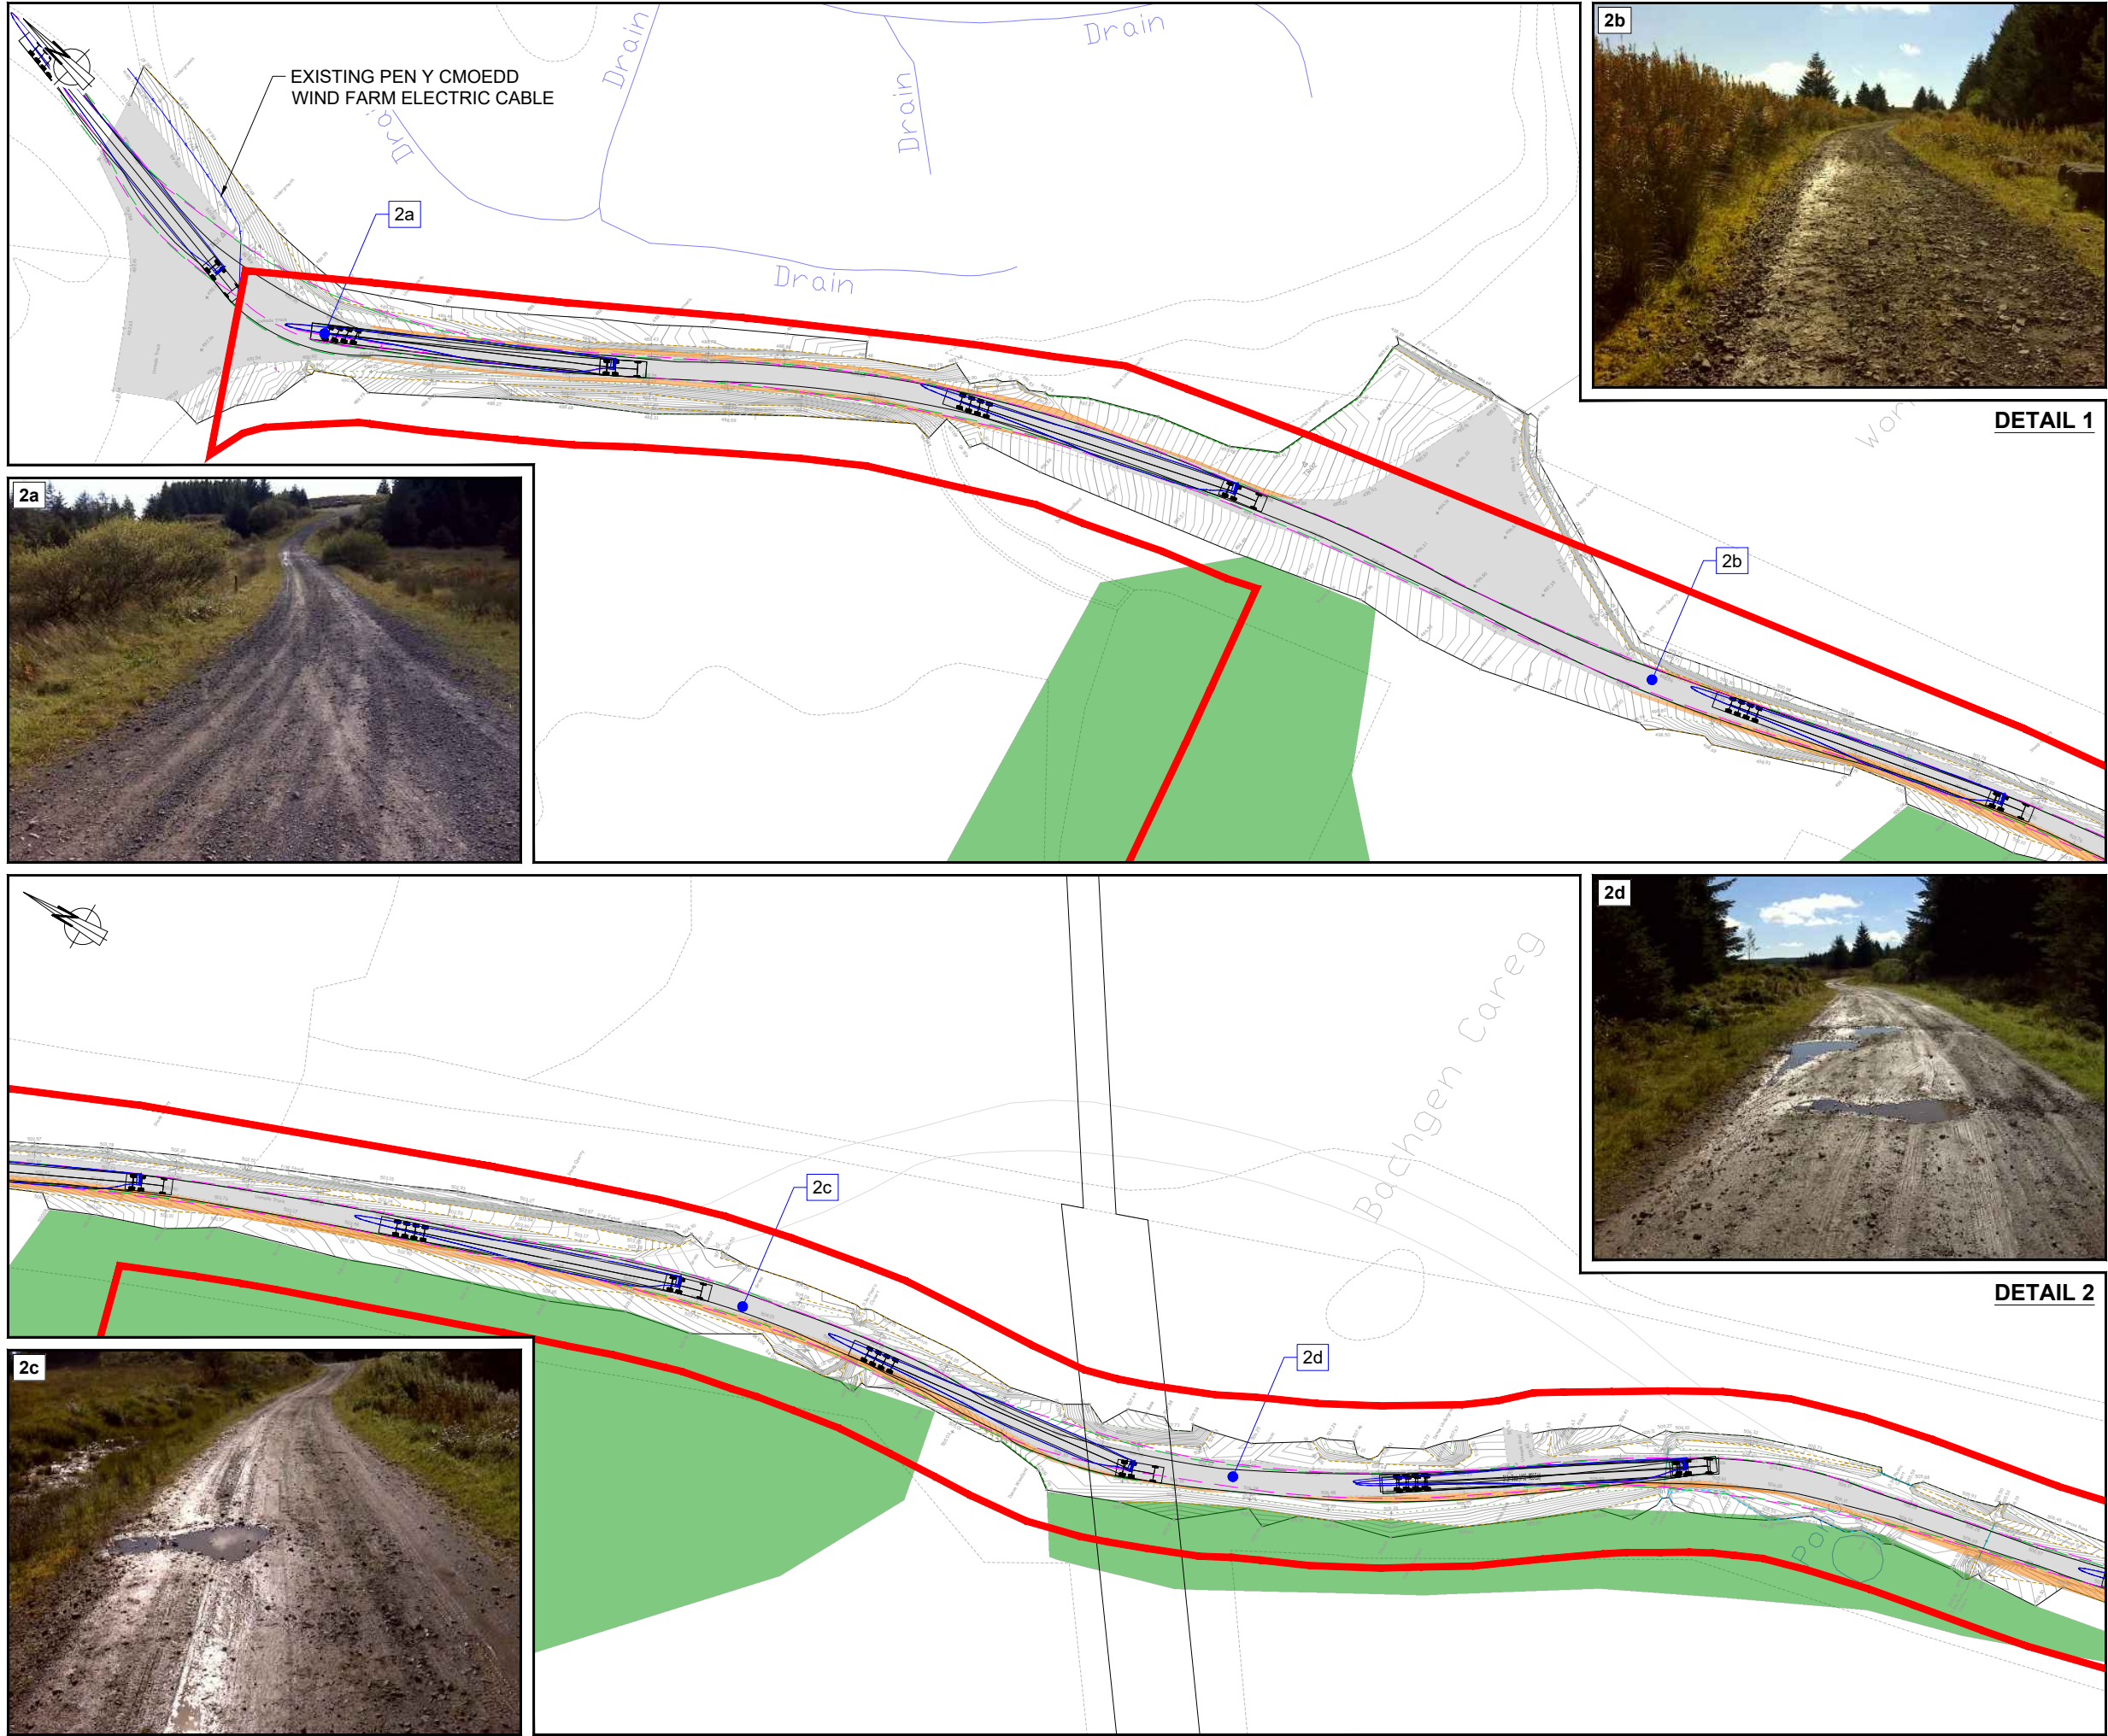

**UPPER OGMORE
WIND FARM**

FIGURE 9.3


**FORESTRY TRACK WIDENING
PEN Y CYMOEDD WIND FARM
TO SITE**

© CROWN COPYRIGHT, ALL RIGHTS RESERVED
2021 LICENCE NUMBER 0100031673.

- KEY:**
- PLANNING APPLICATION BOUNDARY
 - EXISTING FORESTRY TRACK
 - EXISTING FORESTRY
 - TOP OF BANK
 - BOTTOM OF BANK
 - WATERCOURSE
 - EXISTING SWALE
 - EXISTING CULVERT
 - PROPOSED TRACK WIDENING

NOTES:

1. BASED ON "JRC" TOPOGRAPHIC SURVEY DATA; RECEIVED SEPTEMBER 2016.

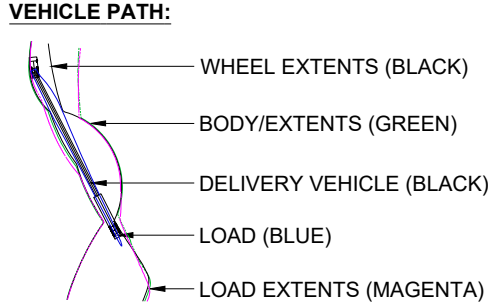

ANALYSIS CARRIED OUT FOR:

BASED ON 51.3m BLADE VEHICLE EN01-003429 WITH 50° MAXIMUM ARTICULATION ANGLE. ALL VEHICLE DIMENSIONS SHOWN ARE TYPICAL, FOR INDICATION ONLY AND SUBJECT TO CONFIRMATION FOLLOWING TURBINE AND HAULAGE COMPANY SELECTION

NOTE: REAR AXLE MANUAL OVERRIDE USED

SHEET 2 OF 7

LAYOUT DWG N/A T-LAYOUT NO. N/A


DRAWING NUMBER
02959D2404-04

SCALE - 1:1,000 @ A3


**ENVIRONMENTAL STATEMENT
2020**

THIS DRAWING IS THE PROPERTY OF RENEWABLE ENERGY SYSTEMS LTD. AND NO REPRODUCTION MAY BE MADE IN WHOLE OR IN PART WITHOUT PERMISSION

DETAIL 3

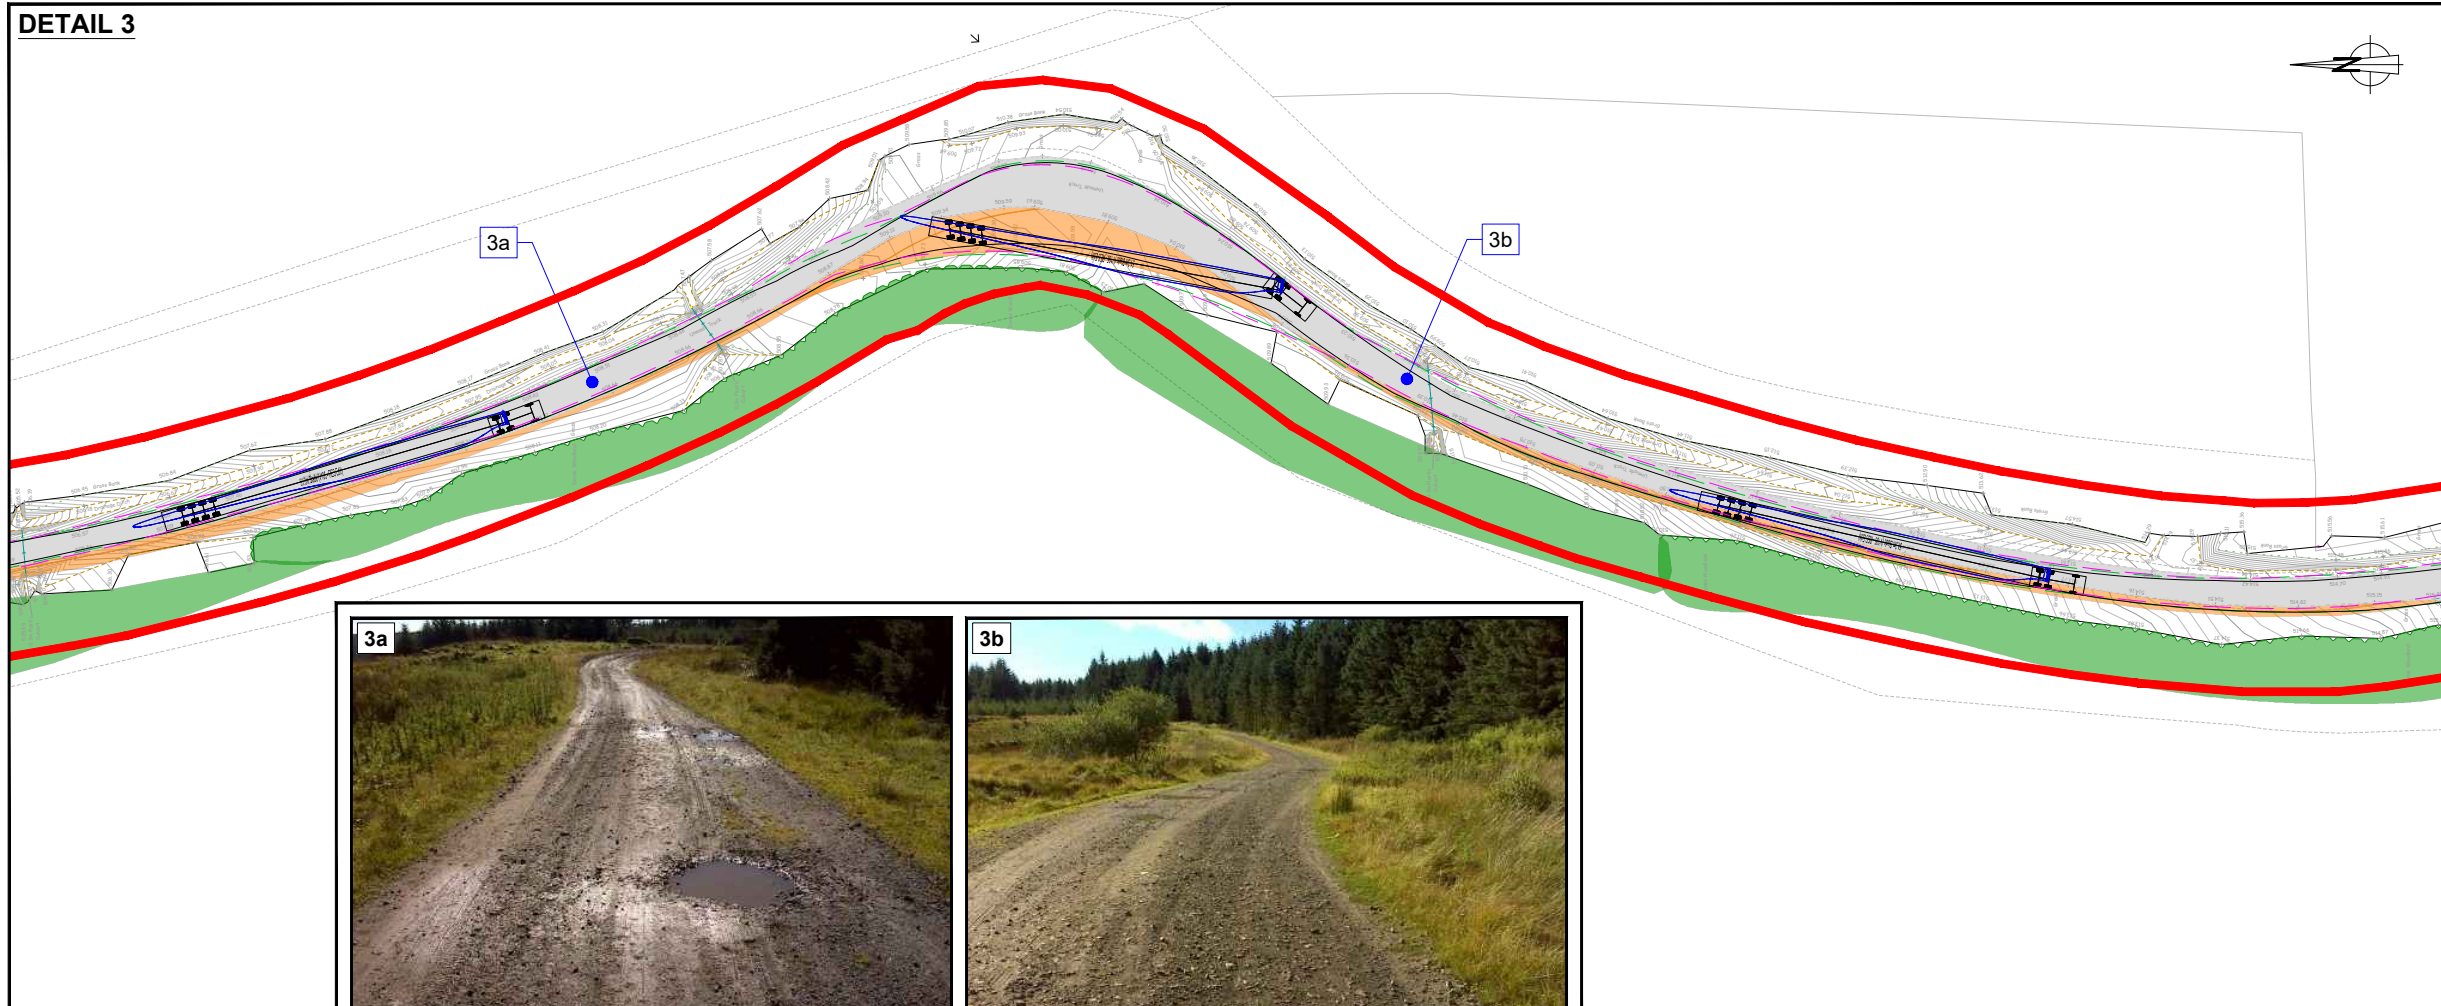

DETAIL 4

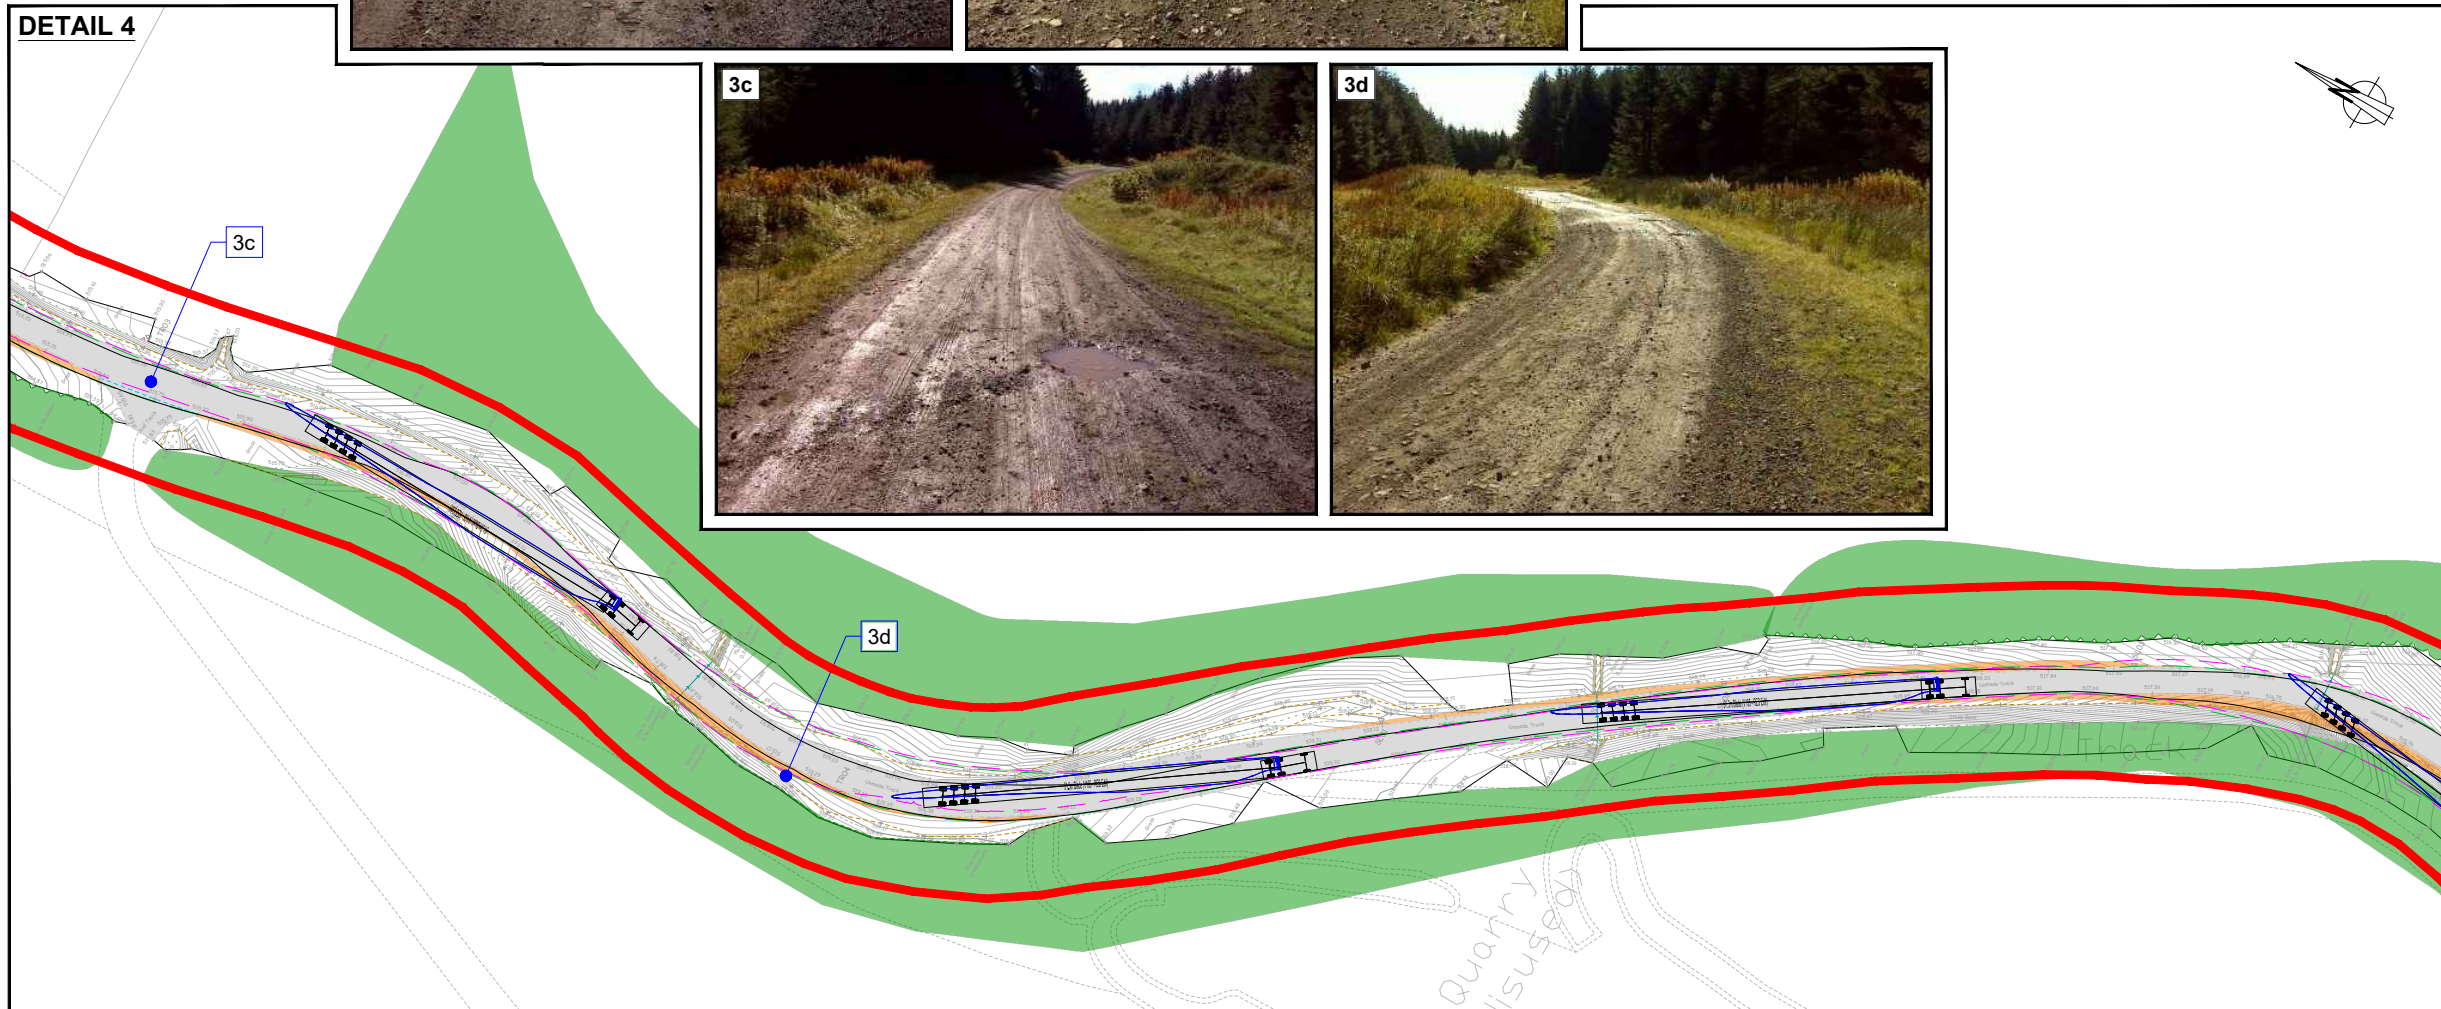

UPPER OGMORE WIND FARM

FIGURE 9.3


FORESTRY TRACK WIDENING PEN Y CYMOEDD WIND FARM TO SITE

© CROWN COPYRIGHT, ALL RIGHTS RESERVED
2021 LICENCE NUMBER 0100031673.

- KEY:**
- PLANNING APPLICATION BOUNDARY
 - EXISTING FORESTRY TRACK
 - EXISTING FORESTRY
 - TOP OF BANK
 - BOTTOM OF BANK
 - WATERCOURSE
 - EXISTING SWALE
 - EXISTING CULVERT
 - PROPOSED TRACK WIDENING

NOTES:

1. BASED ON "JRC" TOPOGRAPHIC SURVEY DATA; RECEIVED SEPTEMBER 2016.

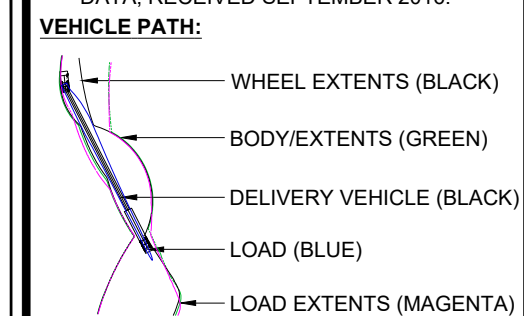

ANALYSIS CARRIED OUT FOR:

BASED ON 51.3m BLADE VEHICLE EN01-003429 WITH 50° MAXIMUM ARTICULATION ANGLE. ALL VEHICLE DIMENSIONS SHOWN ARE TYPICAL, FOR INDICATION ONLY AND SUBJECT TO CONFIRMATION FOLLOWING TURBINE AND HAULAGE COMPANY SELECTION

NOTE: REAR AXLE MANUAL OVERRIDE USED

SHEET 3 OF 7

LAYOUT DWG N/A T-LAYOUT NO. N/A


DRAWING NUMBER
02959D2404-04

SCALE - 1:1,000 @ A3


**ENVIRONMENTAL STATEMENT
2020**

THIS DRAWING IS THE PROPERTY OF RENEWABLE ENERGY SYSTEMS LTD. AND NO REPRODUCTION MAY BE MADE IN WHOLE OR IN PART WITHOUT PERMISSION

DETAIL 5

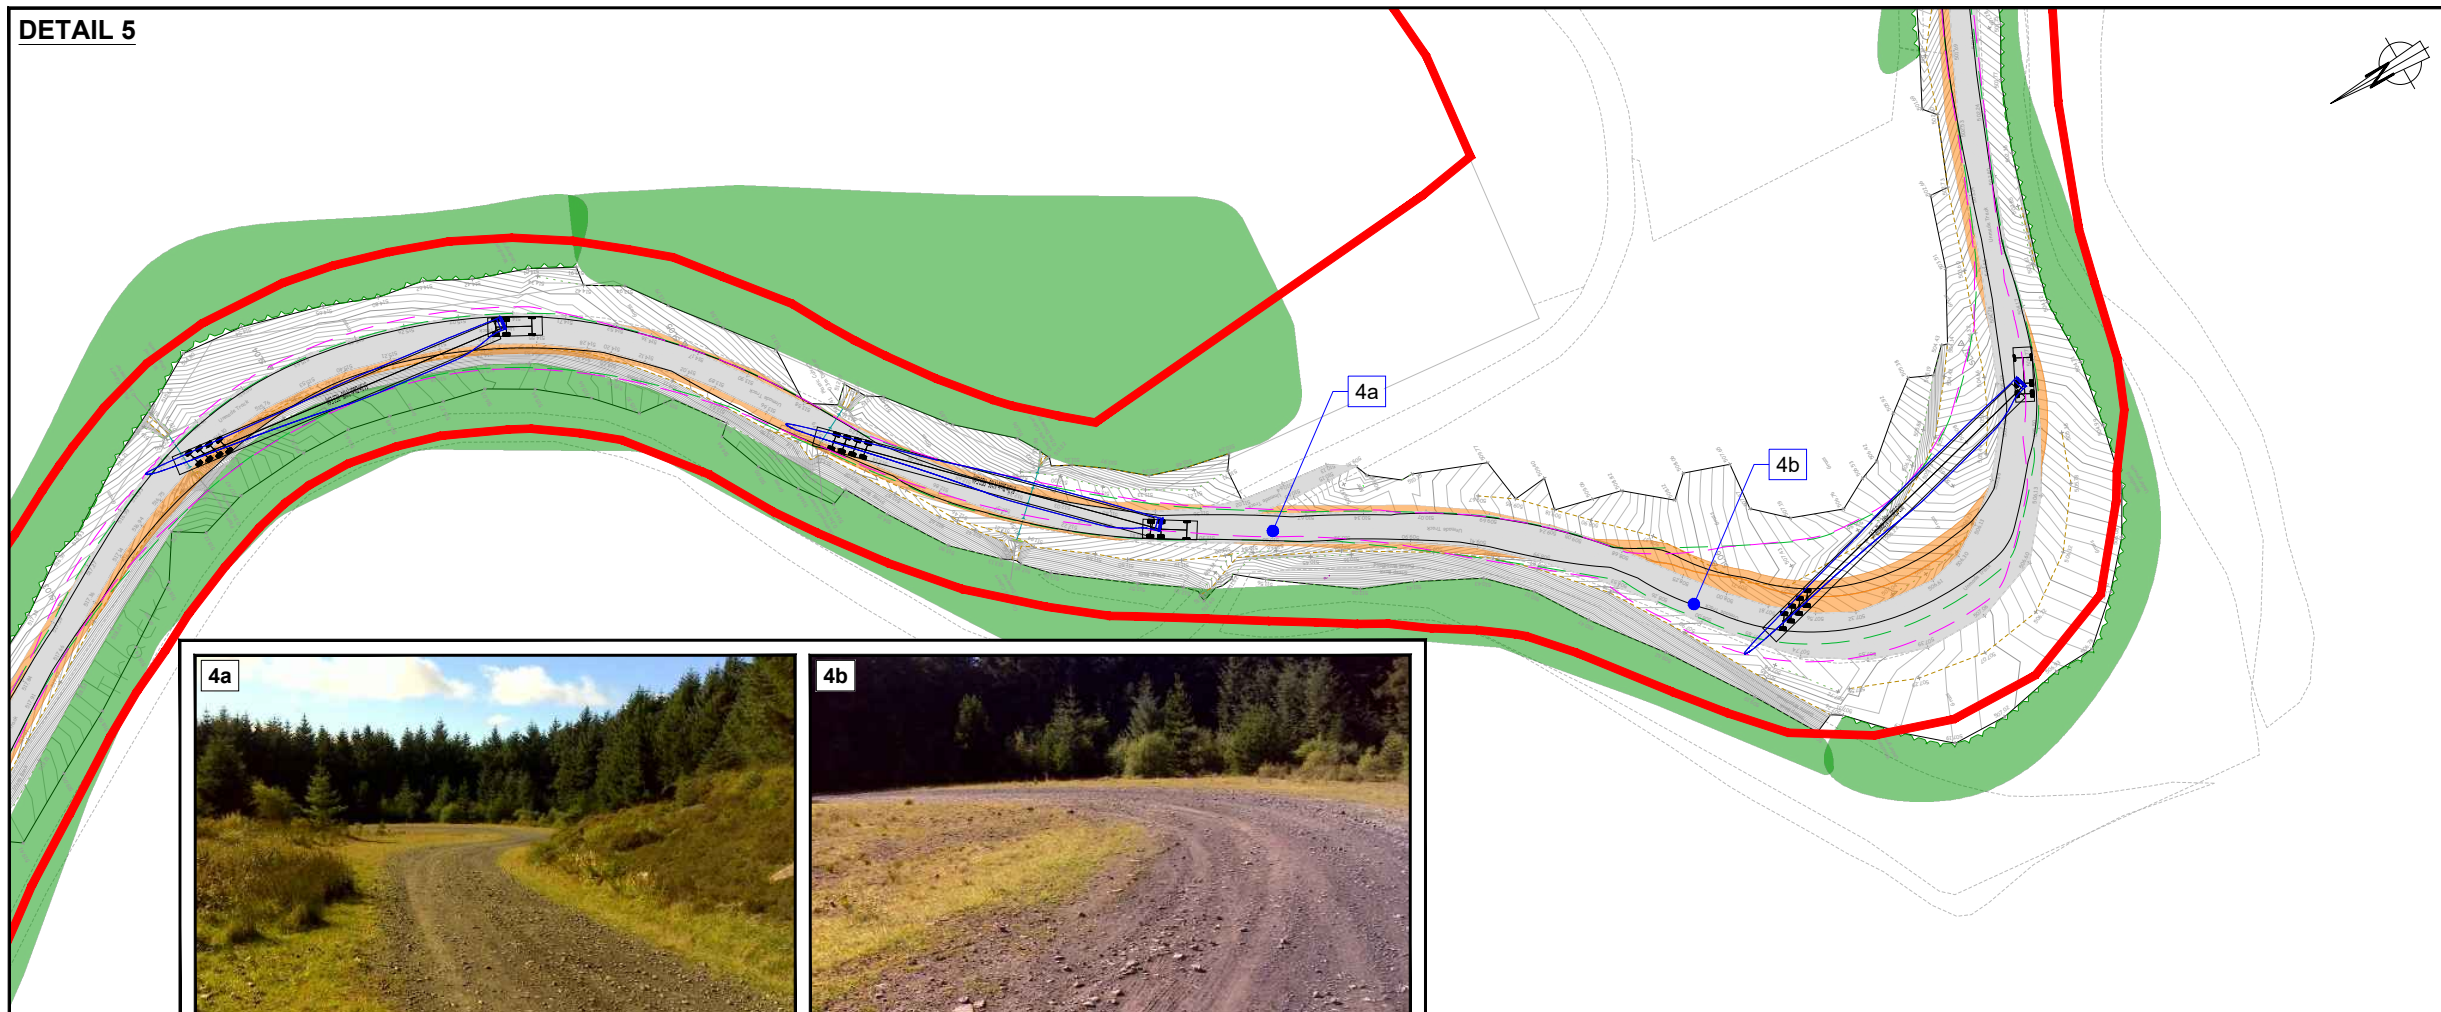

DETAIL 6

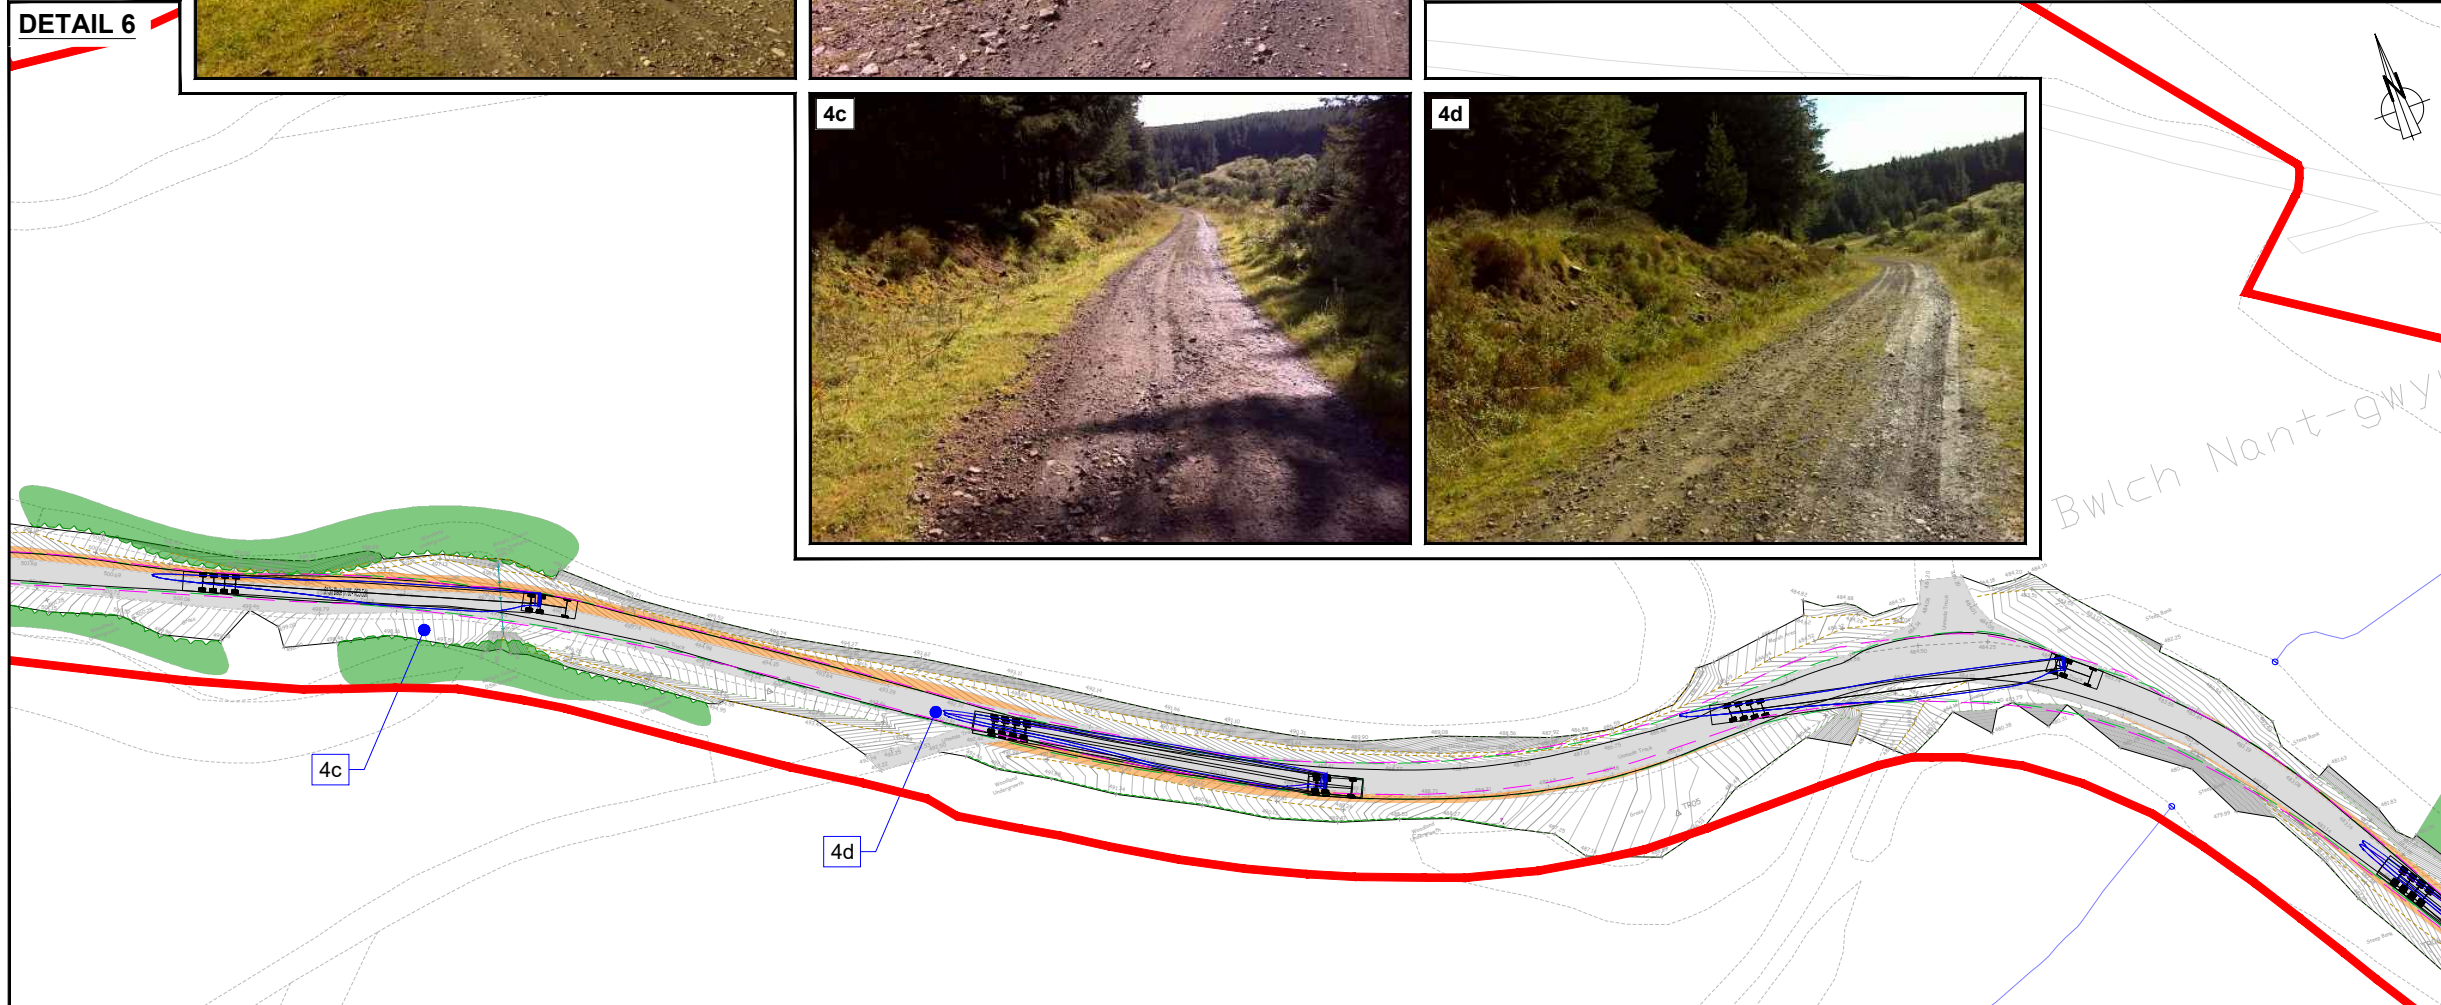

UPPER OGMORE WIND FARM

FIGURE 9.3

FORESTRY TRACK WIDENING PEN Y CYMOEDD WIND FARM TO SITE

© CROWN COPYRIGHT, ALL RIGHTS RESERVED
2021 LICENCE NUMBER 0100031673.


KEY:

- PLANNING APPLICATION BOUNDARY
- EXISTING FORESTRY TRACK
- EXISTING FORESTRY
- - - TOP OF BANK
- - - BOTTOM OF BANK
- WATERCOURSE
- - - EXISTING SWALE
- - - EXISTING CULVERT
- PROPOSED TRACK WIDENING

NOTES:

1. BASED ON "JRC" TOPOGRAPHIC SURVEY DATA; RECEIVED SEPTEMBER 2016.

VEHICLE PATH:

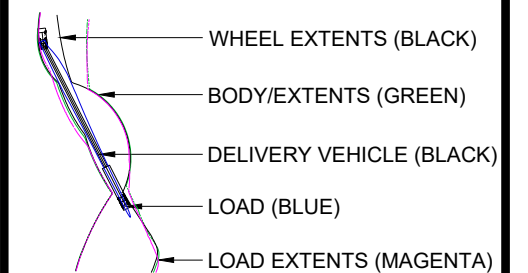

ANALYSIS CARRIED OUT FOR:

BASED ON 51.3m BLADE VEHICLE EN01-003429 WITH 50° MAXIMUM ARTICULATION ANGLE. ALL VEHICLE DIMENSIONS SHOWN ARE TYPICAL, FOR INDICATION ONLY AND SUBJECT TO CONFIRMATION FOLLOWING TURBINE AND HAULAGE COMPANY SELECTION

NOTE: REAR AXLE MANUAL OVERRIDE USED

SHEET 4 OF 7

LAYOUT DWG N/A T-LAYOUT NO. N/A


DRAWING NUMBER
02959D2404-04

SCALE - 1:1,000 @ A3

**ENVIRONMENTAL STATEMENT
2020**

THIS DRAWING IS THE PROPERTY OF RENEWABLE ENERGY SYSTEMS LTD. AND NO REPRODUCTION MAY BE MADE IN WHOLE OR IN PART WITHOUT PERMISSION

DETAIL 7

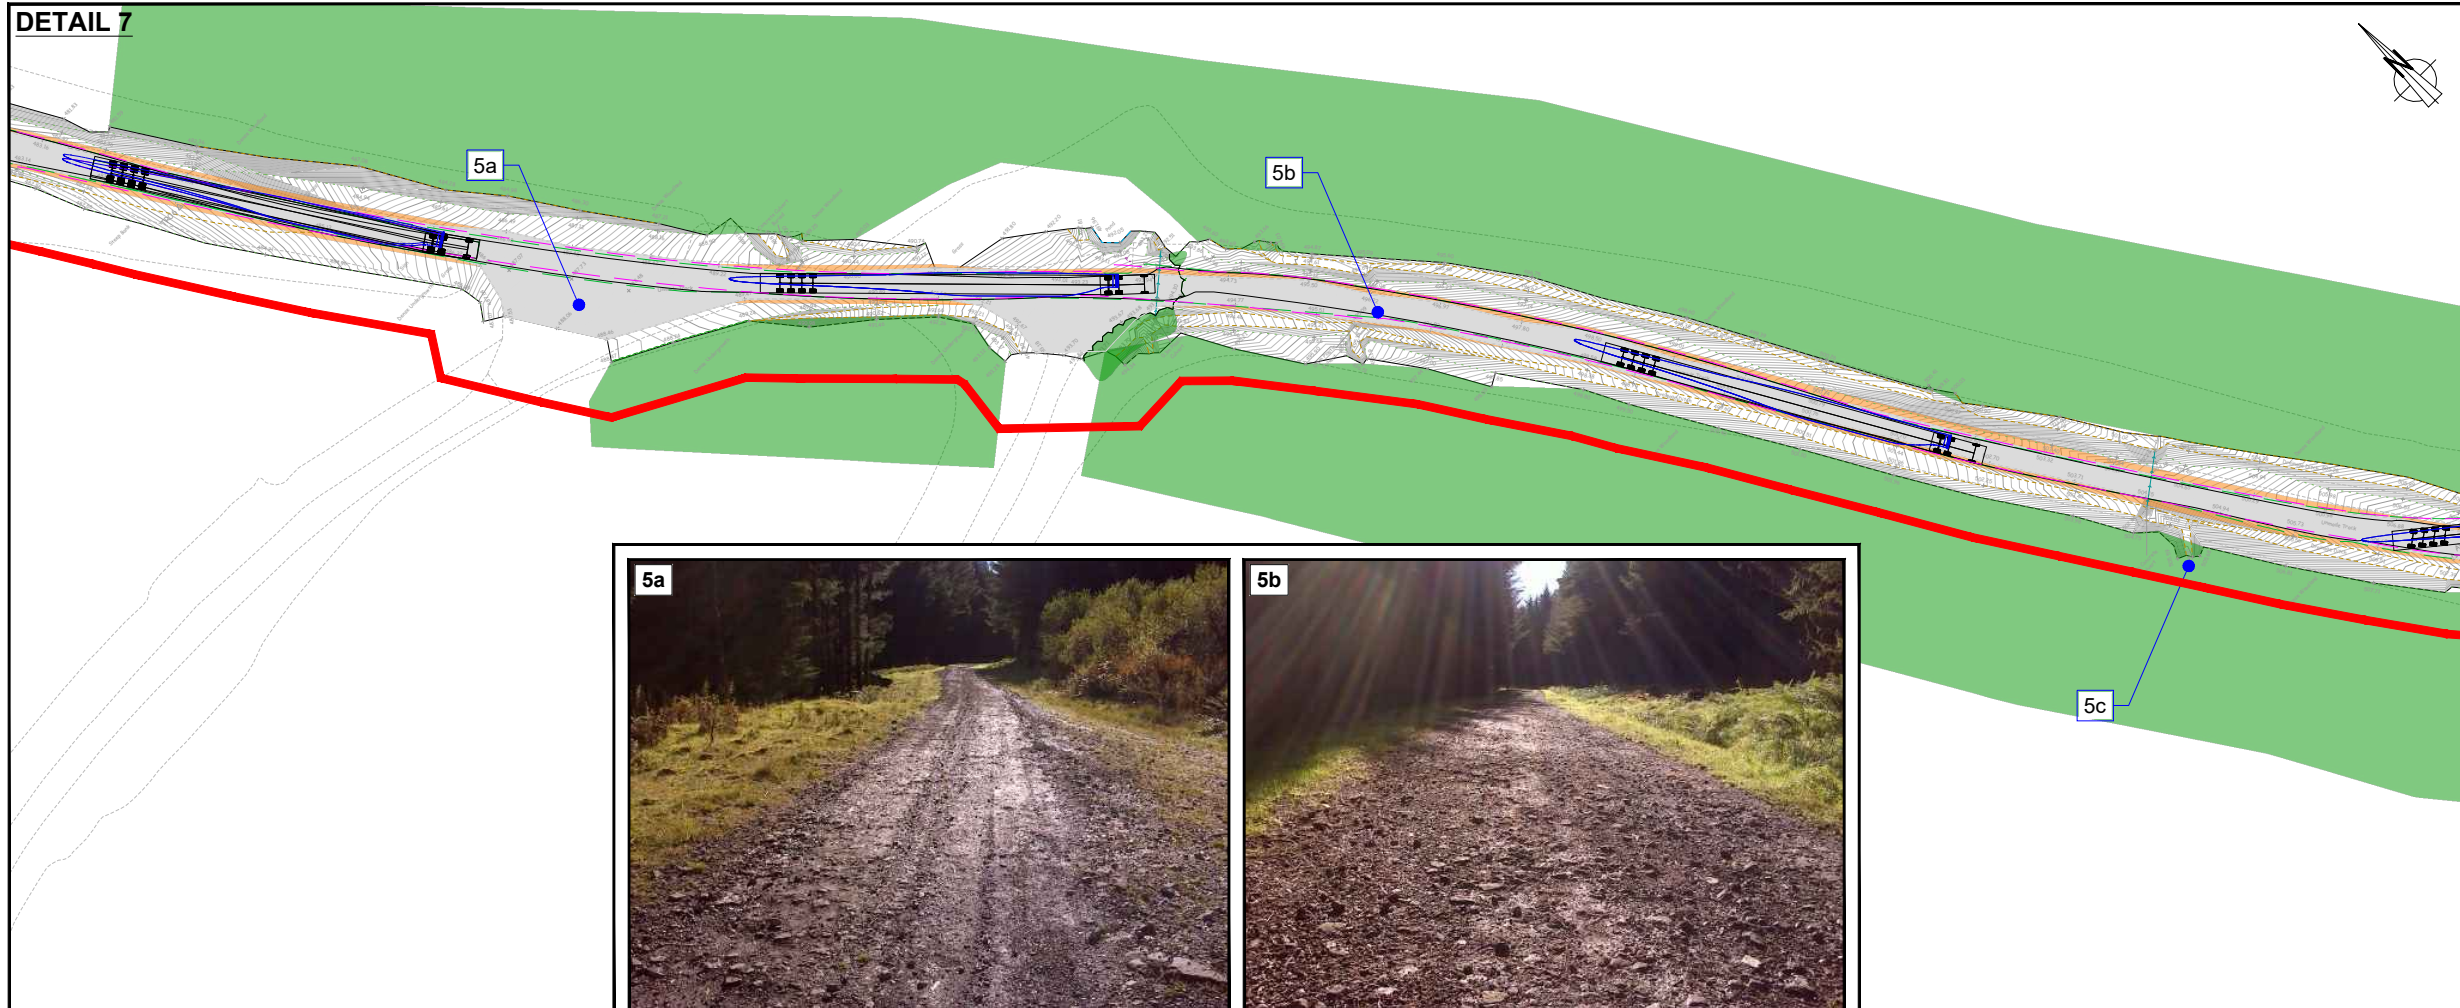

5a




5b



5c

DETAIL 8

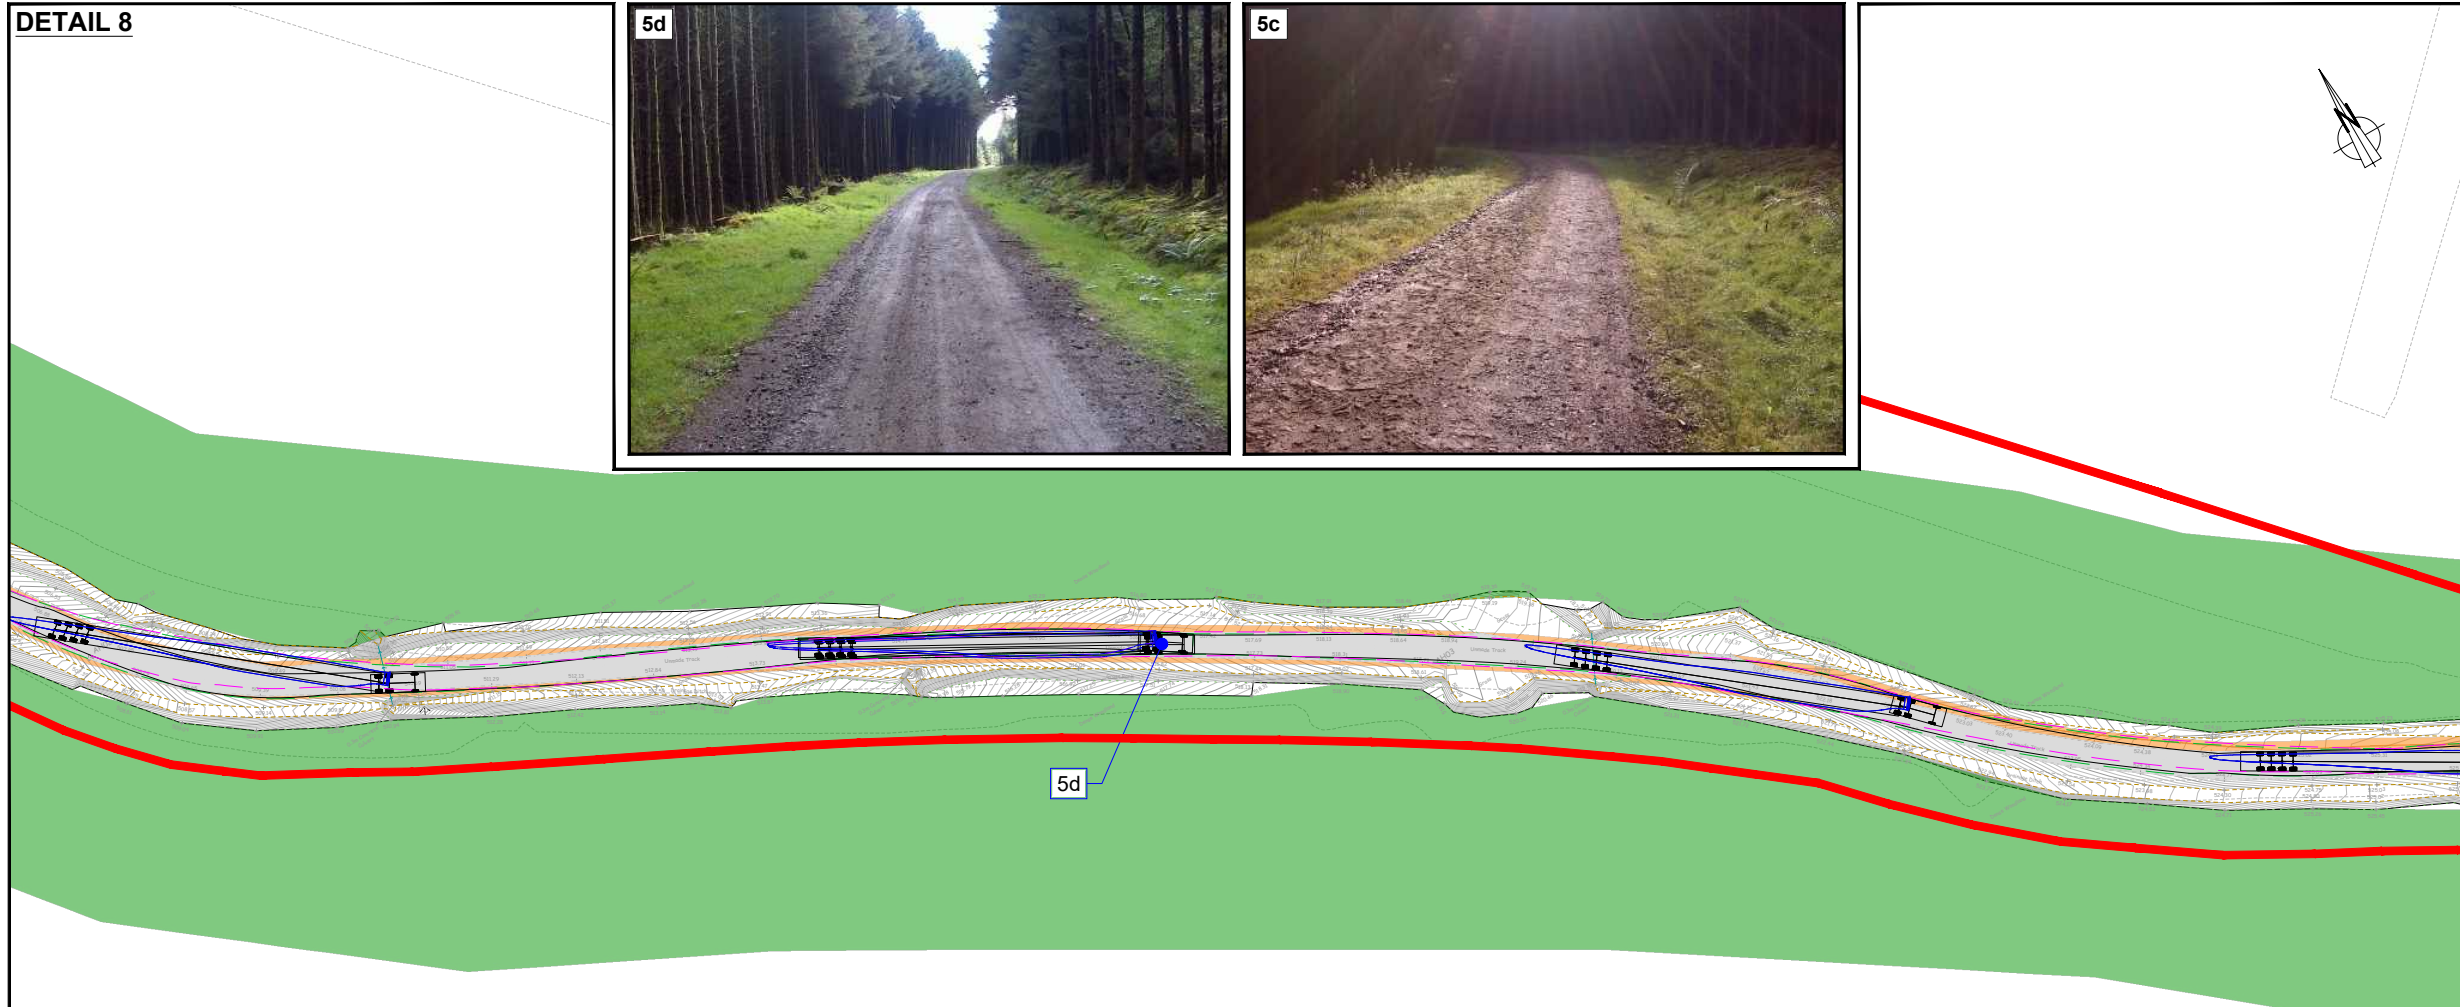

5d



5c



UPPER OGMORE WIND FARM

FIGURE 9.3

FORESTRY TRACK WIDENING PEN Y CYMOEDD WIND FARM TO SITE

© CROWN COPYRIGHT, ALL RIGHTS RESERVED
2021 LICENCE NUMBER 0100031673.


KEY:

- PLANNING APPLICATION BOUNDARY
- EXISTING FORESTRY TRACK
- EXISTING FORESTRY
- TOP OF BANK
- BOTTOM OF BANK
- WATERCOURSE
- EXISTING SWALE
- EXISTING CULVERT
- PROPOSED TRACK WIDENING

NOTES:

- BASED ON "JRC" TOPOGRAPHIC SURVEY DATA; RECEIVED SEPTEMBER 2016.

VEHICLE PATH:

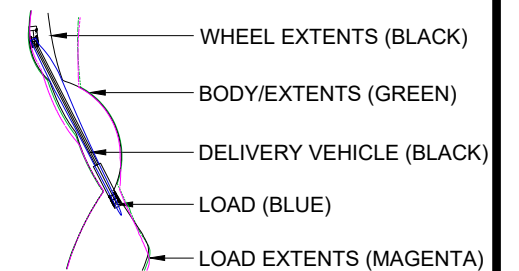

ANALYSIS CARRIED OUT FOR:

BASED ON 51.3m BLADE VEHICLE EN01-003429 WITH 50° MAXIMUM ARTICULATION ANGLE. ALL VEHICLE DIMENSIONS SHOWN ARE TYPICAL, FOR INDICATION ONLY AND SUBJECT TO CONFIRMATION FOLLOWING TURBINE AND HAULAGE COMPANY SELECTION

NOTE: REAR AXLE MANUAL OVERRIDE USED

SHEET 5 OF 7

LAYOUT DWG N/A T-LAYOUT NO. N/A

DRAWING NUMBER
02959D2404-04

SCALE - 1:1,000 @ A3

**ENVIRONMENTAL STATEMENT
2020**

THIS DRAWING IS THE PROPERTY OF RENEWABLE ENERGY SYSTEMS LTD. AND NO REPRODUCTION MAY BE MADE IN WHOLE OR IN PART WITHOUT PERMISSION



UPPER OGMORE WIND FARM

FIGURE 9.3

FORESTRY TRACK WIDENING PEN Y CYMOEDD WIND FARM TO SITE

© CROWN COPYRIGHT, ALL RIGHTS RESERVED
2021 LICENCE NUMBER 0100031673.


KEY:

- PLANNING APPLICATION BOUNDARY
- EXISTING FORESTRY TRACK
- EXISTING FORESTRY
- TOP OF BANK
- BOTTOM OF BANK
- WATERCOURSE
- EXISTING SWALE
- EXISTING CULVERT
- PROPOSED TRACK WIDENING

NOTES:

- BASED ON "JRC" TOPOGRAPHIC SURVEY DATA; RECEIVED SEPTEMBER 2016.

VEHICLE PATH:

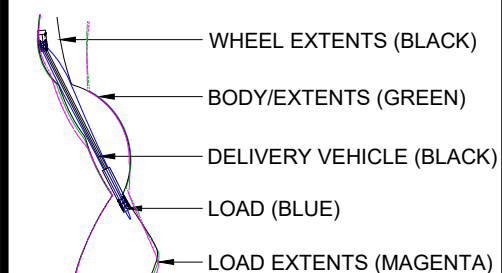

ANALYSIS CARRIED OUT FOR:

BASED ON 51.3m BLADE VEHICLE EN01-003429 WITH 50° MAXIMUM ARTICULATION ANGLE. ALL VEHICLE DIMENSIONS SHOWN ARE TYPICAL, FOR INDICATION ONLY AND SUBJECT TO CONFIRMATION FOLLOWING TURBINE AND HAULAGE COMPANY SELECTION

NOTE: REAR AXLE MANUAL OVERRIDE USED

SHEET 6 OF 7


LAYOUT DWG N/A T-LAYOUT NO. N/A

DRAWING NUMBER
02959D2404-04

SCALE - 1:1,000 @ A3

**ENVIRONMENTAL STATEMENT
2020**

THIS DRAWING IS THE PROPERTY OF RENEWABLE ENERGY
SYSTEMS LTD. AND NO REPRODUCTION MAY BE MADE IN WHOLE
OR IN PART WITHOUT PERMISSION

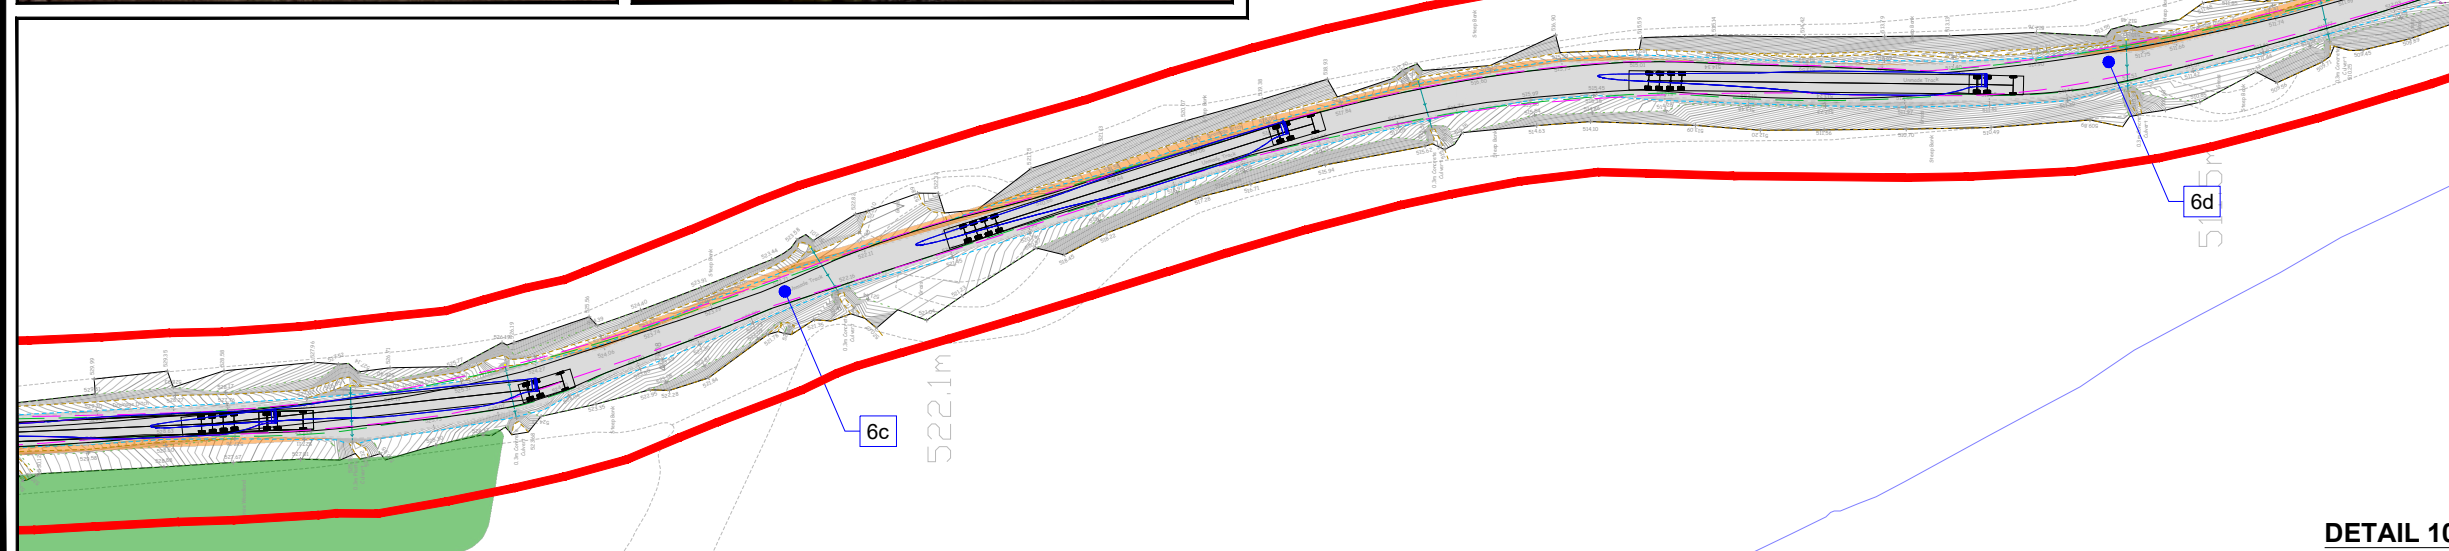



UPPER OGMORE WIND FARM

FIGURE 9.3

FORESTRY TRACK WIDENING PEN Y CYMOEDD WIND FARM TO SITE

© CROWN COPYRIGHT, ALL RIGHTS RESERVED
2021 LICENCE NUMBER 0100031673.


KEY:

- PLANNING APPLICATION BOUNDARY
- EXISTING FORESTRY TRACK
- EXISTING FORESTRY
- TOP OF BANK
- BOTTOM OF BANK
- WATERCOURSE
- EXISTING SWALE
- EXISTING CULVERT
- PROPOSED TRACK WIDENING

NOTES:

- BASED ON "JRC" TOPOGRAPHIC SURVEY DATA; RECEIVED SEPTEMBER 2016.

VEHICLE PATH:

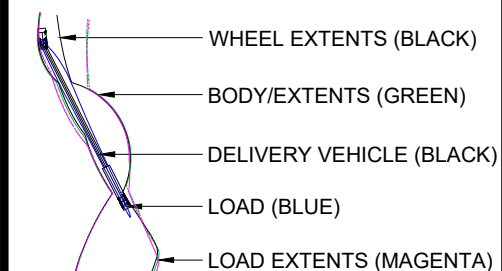

ANALYSIS CARRIED OUT FOR:

BASED ON 51.3m BLADE VEHICLE EN01-003429 WITH 50° MAXIMUM ARTICULATION ANGLE. ALL VEHICLE DIMENSIONS SHOWN ARE TYPICAL, FOR INDICATION ONLY AND SUBJECT TO CONFIRMATION FOLLOWING TURBINE AND HAULAGE COMPANY SELECTION

NOTE: REAR AXLE MANUAL OVERRIDE USED

SHEET 7 OF 7


LAYOUT DWG N/A T-LAYOUT NO. N/A

DRAWING NUMBER
02959D2404-04

SCALE - 1:1,000 @ A3

**ENVIRONMENTAL STATEMENT
2020**

THIS DRAWING IS THE PROPERTY OF RENEWABLE ENERGY SYSTEMS LTD. AND NO REPRODUCTION MAY BE MADE IN WHOLE OR IN PART WITHOUT PERMISSION

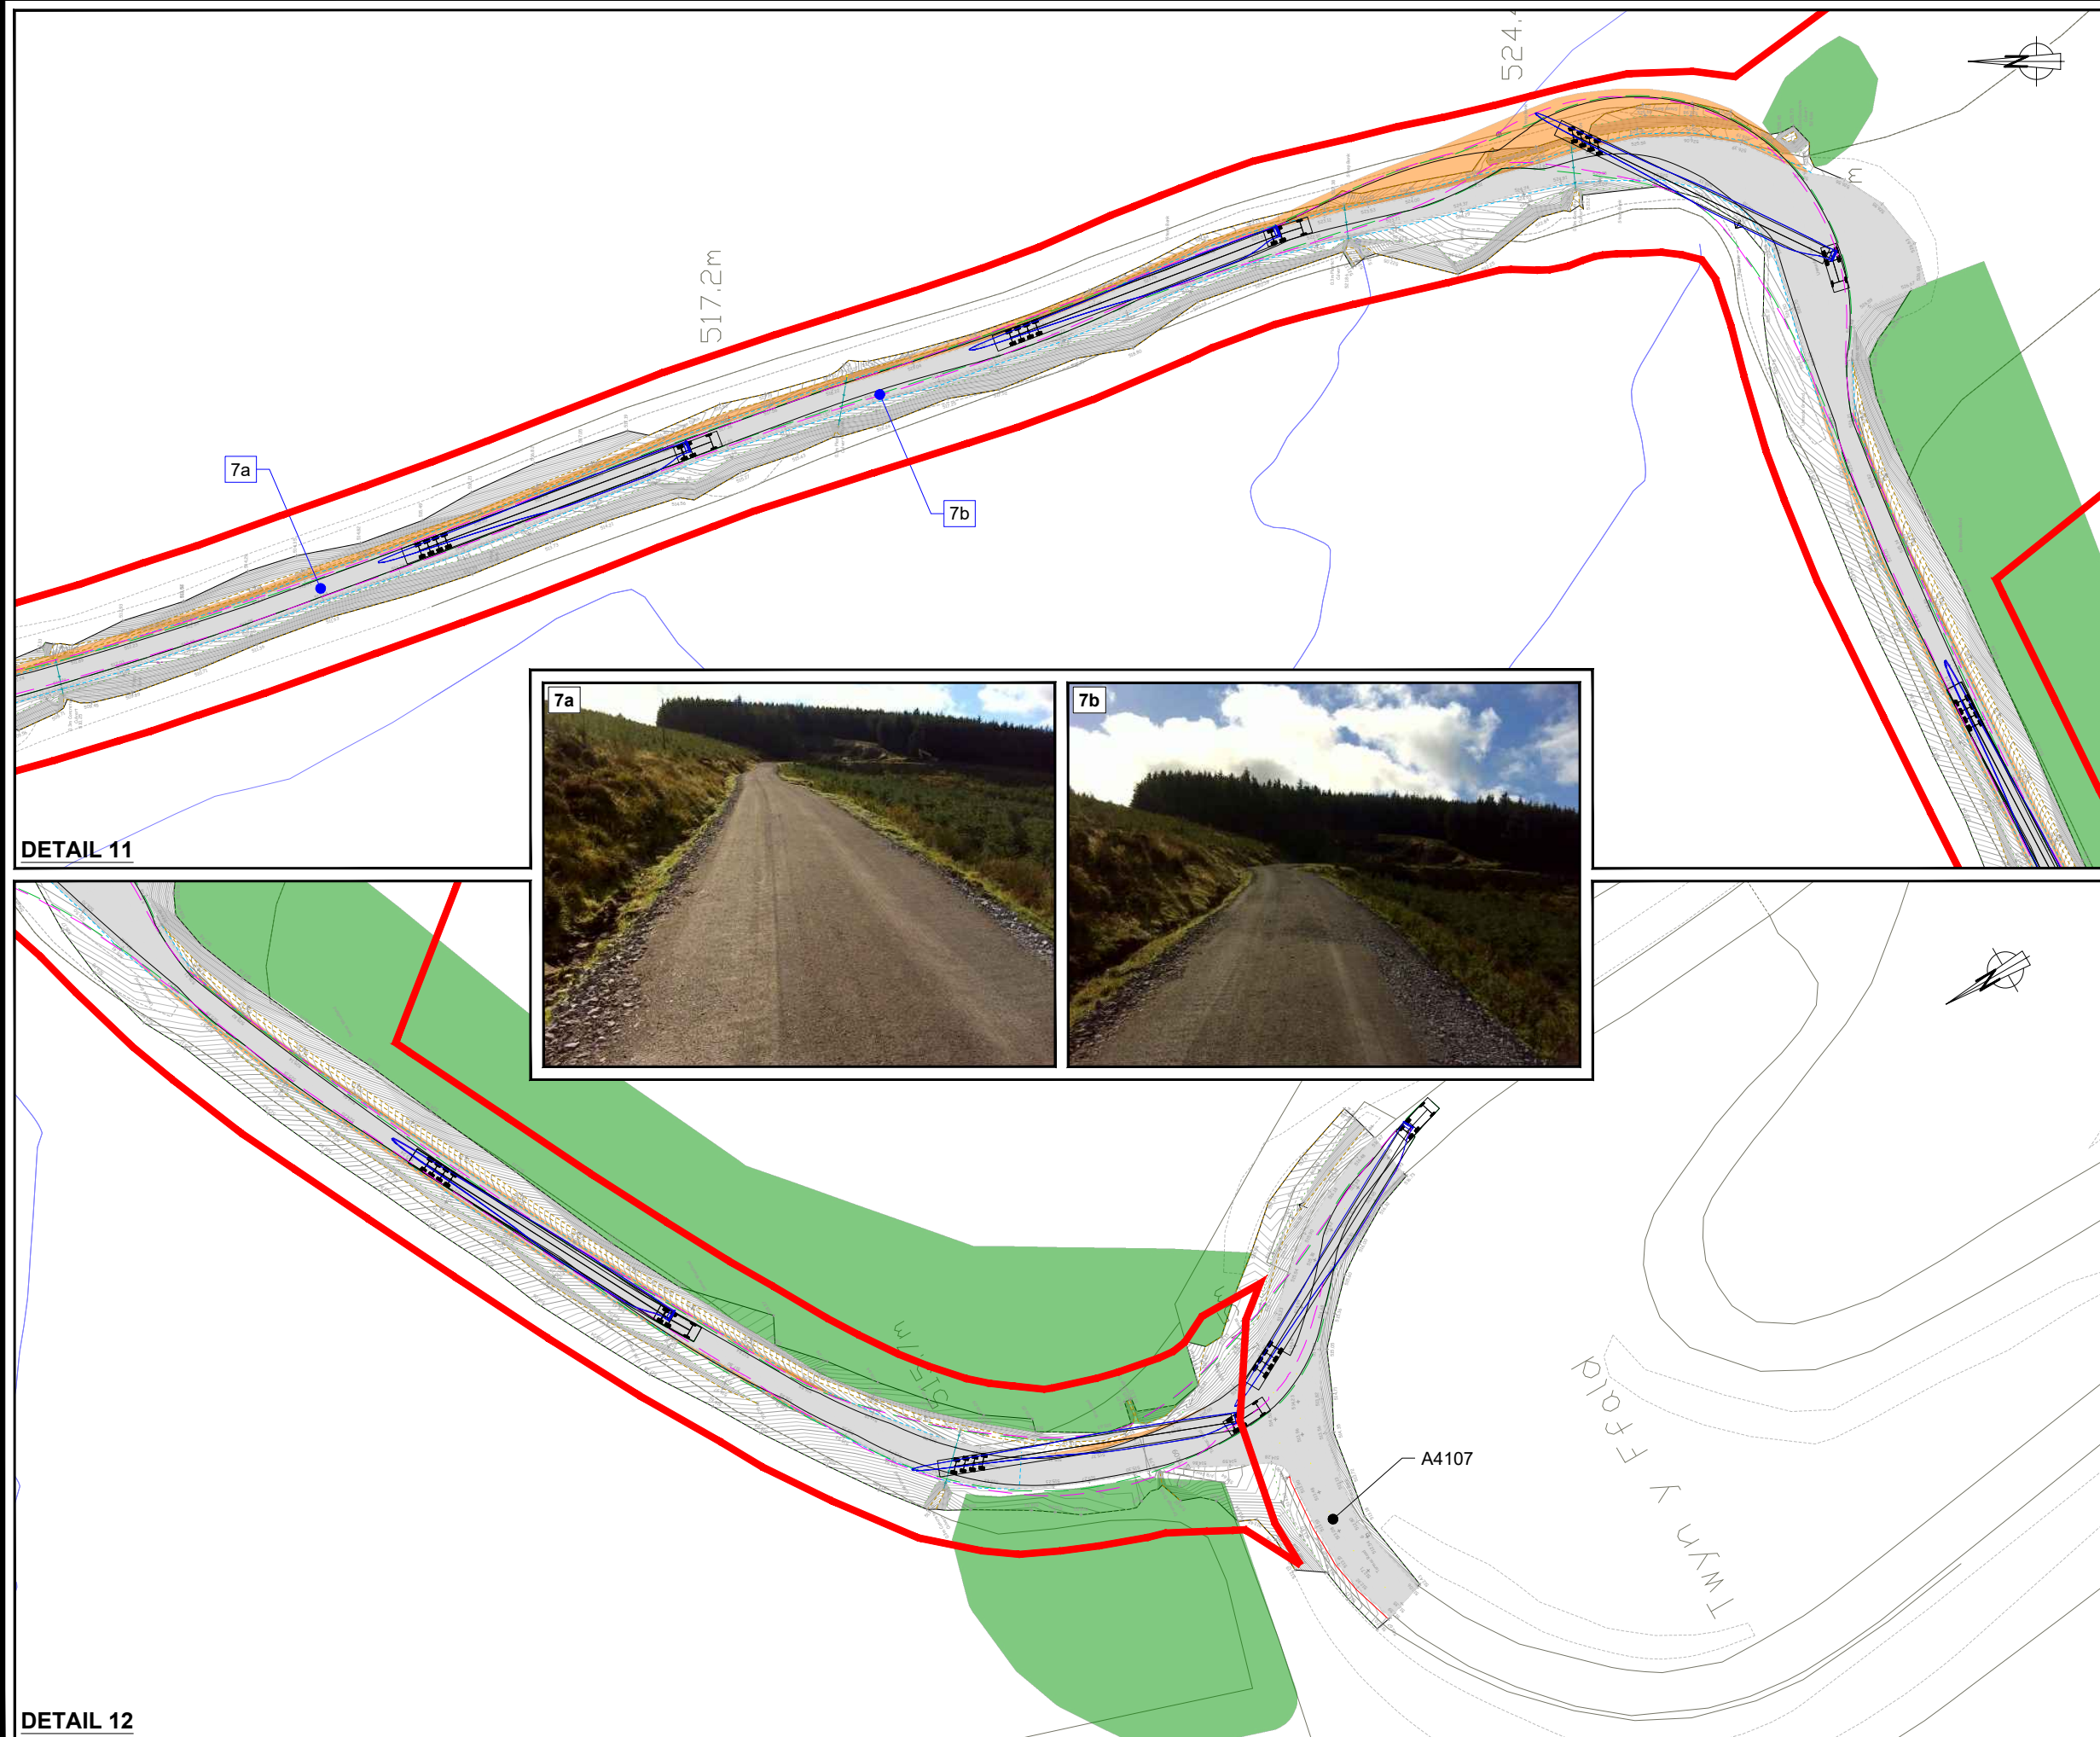

DETAIL 11

DETAIL 12